




BACK SIDEWALL
SCALE: 3/16" = 1'0"

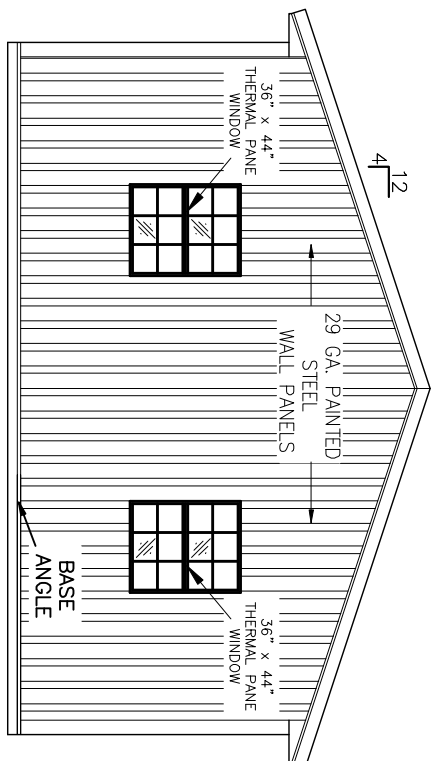

LEFT ENDWALL
SCALE: 3/16" = 1'0"

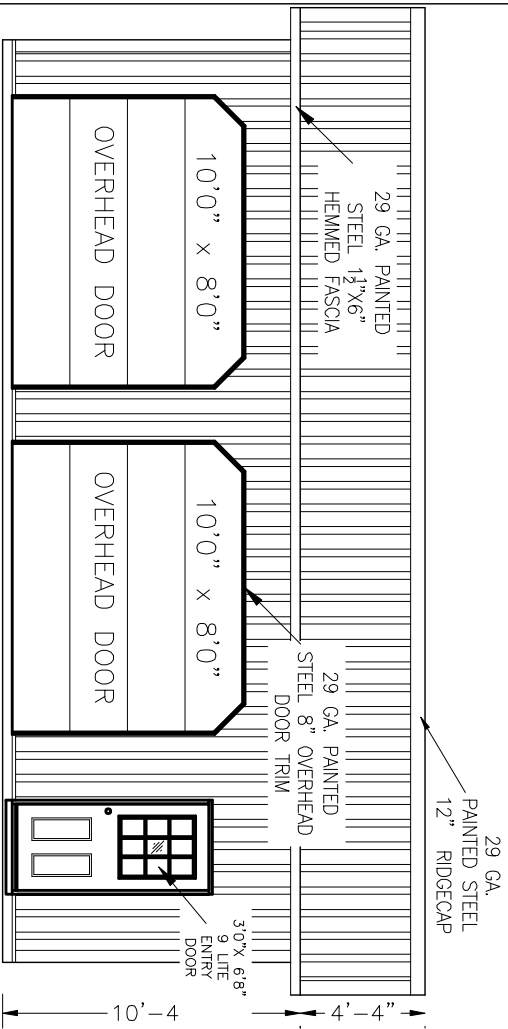

FRONT SIDEWALL
SCALE: 3/16" = 1'0"

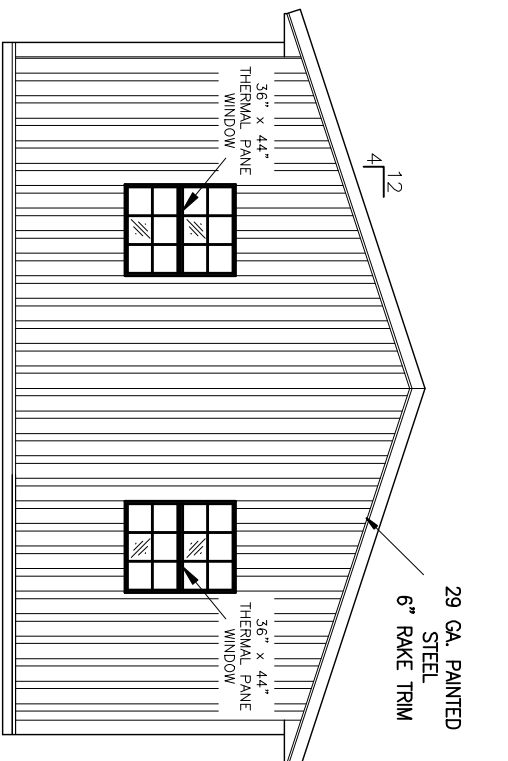

RIGHT ENDWALL
SCALE: 3/16" = 1'0"



SEAL

DATE:	
ELEVATIONS	
REVISIONS	
SPE. REVIEW DRAWN BY	A. SHIRK
CHECKED BY	

ALL INFORMATION SHOWN ON DRAWING IS THE PROPERTY OF SHIRK POLE BUILDINGS LLC. THE DRAWING MAY NOT BE COPIED WITHOUT PERMISSION. SHIRK POLE BUILDINGS LLC IS RESPONSIBLE TO VERIFY ALL DIMENSIONS AS SHOWN PRIOR TO CONSTRUCTION OF THE PROJECT. JOB NO. SITE PLAN.

A.2