




**BACK SIDEWALL**  
SCALE: 1/8" = 1'0"

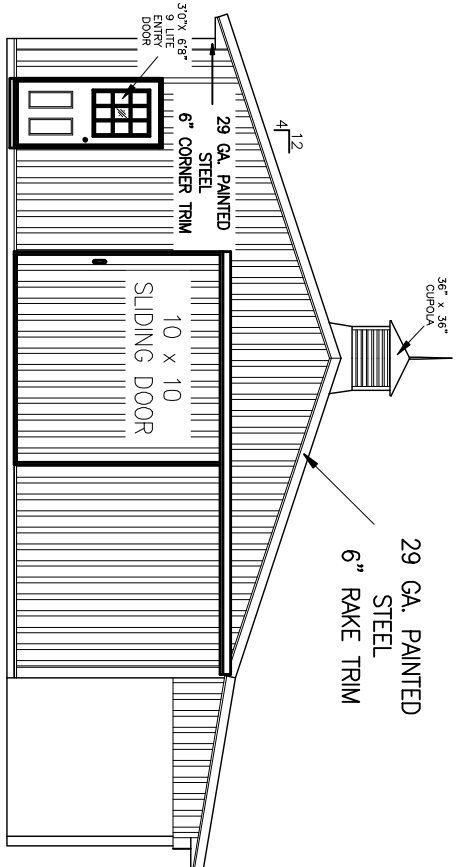

**LEFT ENDWALL**  
SCALE: 1/8" = 1'0"

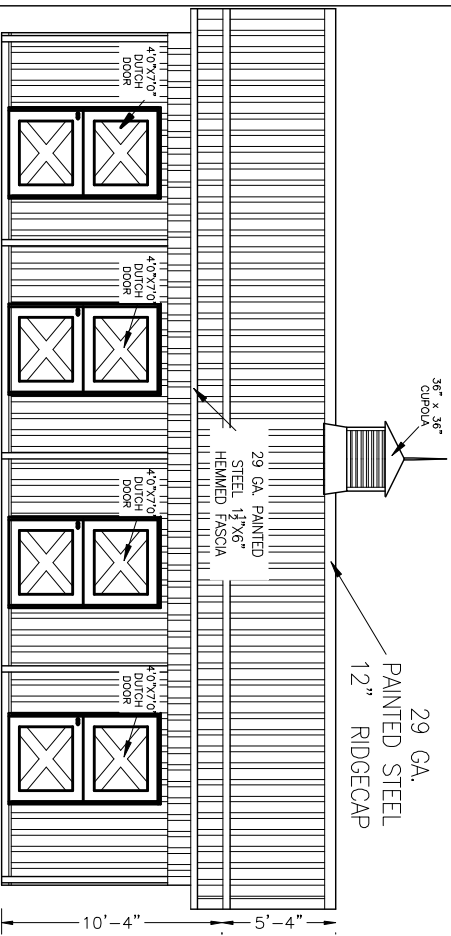

**FRONT SIDEWALL**  
SCALE: 1/8" = 1'0"

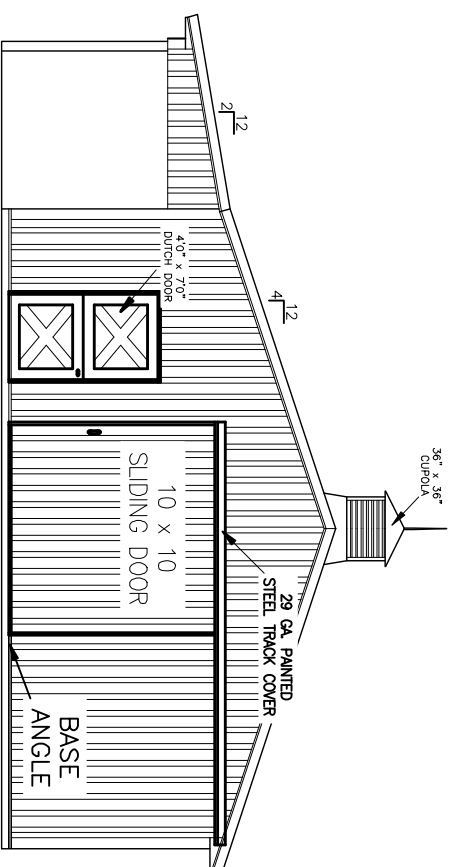

**RIGHT ENDWALL**  
SCALE: 1/8" = 1'0"



SEAL

ALL INFORMATION SHOWN ON DRAWING IS THE PROPERTY OF SHIRK POLE BUILDINGS LLC. THE DRAWING MAY NOT BE COPIED WITHOUT PERMISSION. SHIRK POLE BUILDINGS LLC IS RESPONSIBLE TO VERIFY ALL DIMENSIONS AS SHOWN PRIOR TO CONSTRUCTION AND TO OBTAIN ALL NECESSARY PERMITS AND SITE PLANS.

SPE. REVIEW DRAWN BY  
A. SHIRK

CHECKED BY

REVISIONS

NO.	DATE	DESCRIPTION

DATE:

ELEVATIONS

A.2