




RIGHT ENDWALL
SCALE: 1/8" = 1'0"

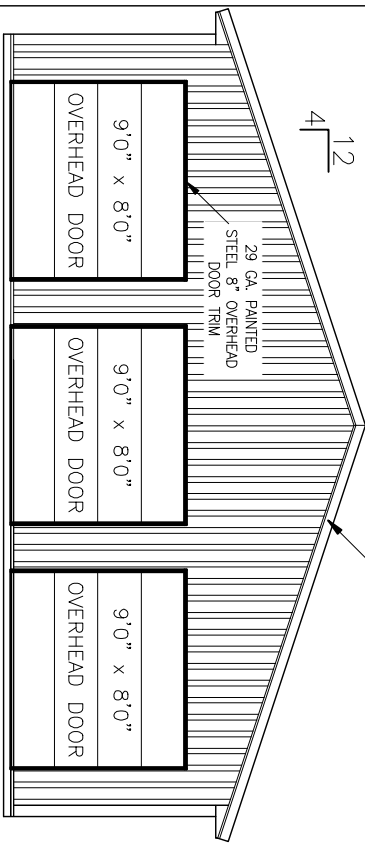

LEFT ENDWALL
SCALE: 1/8" = 1'0"

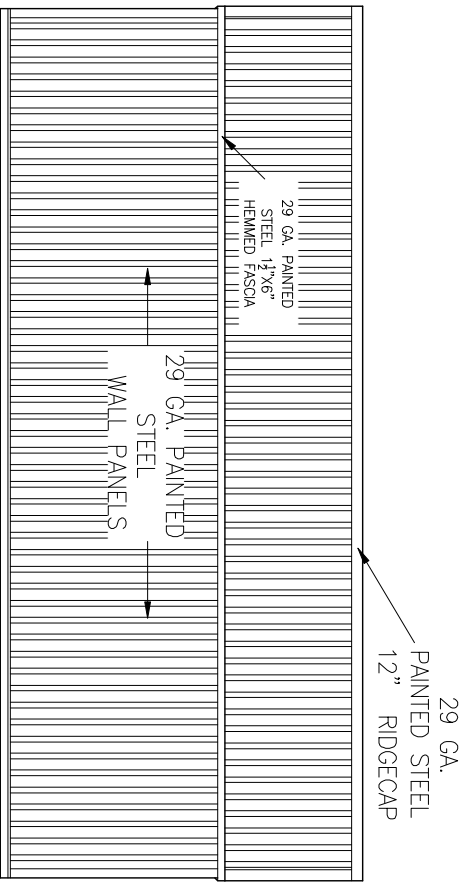

BACK SIDEWALL
SCALE: 1/8" = 1'0"

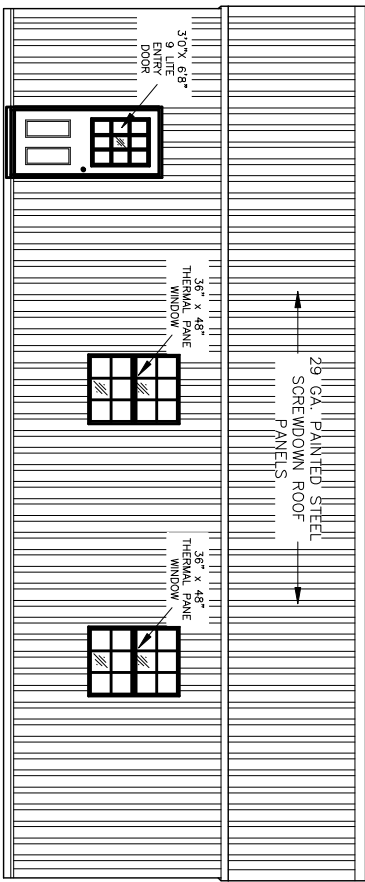

FRONT SIDEWALL
SCALE: 1/8" = 1'0"

10'-4" 6'-4" 10'-4" 6'-4"



SEAL

ALL INFORMATION SHOWN ON DRAWING IS THE PROPERTY OF SHIRK POLE BUILDINGS LLC. THE DRAWING MAY NOT BE COPIED WITHOUT PERMISSION. SHIRK POLE BUILDINGS LLC IS RESPONSIBLE TO VERIFY ALL DIMENSIONS AS SHOWN PRIOR TO CONSTRUCTION OF THE PROJECT. JOB NO. SITE PLAN.

SPEL REVIEW	DRAWN BY
CHECKED BY	A. SHIRK
REVISIONS	
DATE:	

ELEVATIONS

A.2